
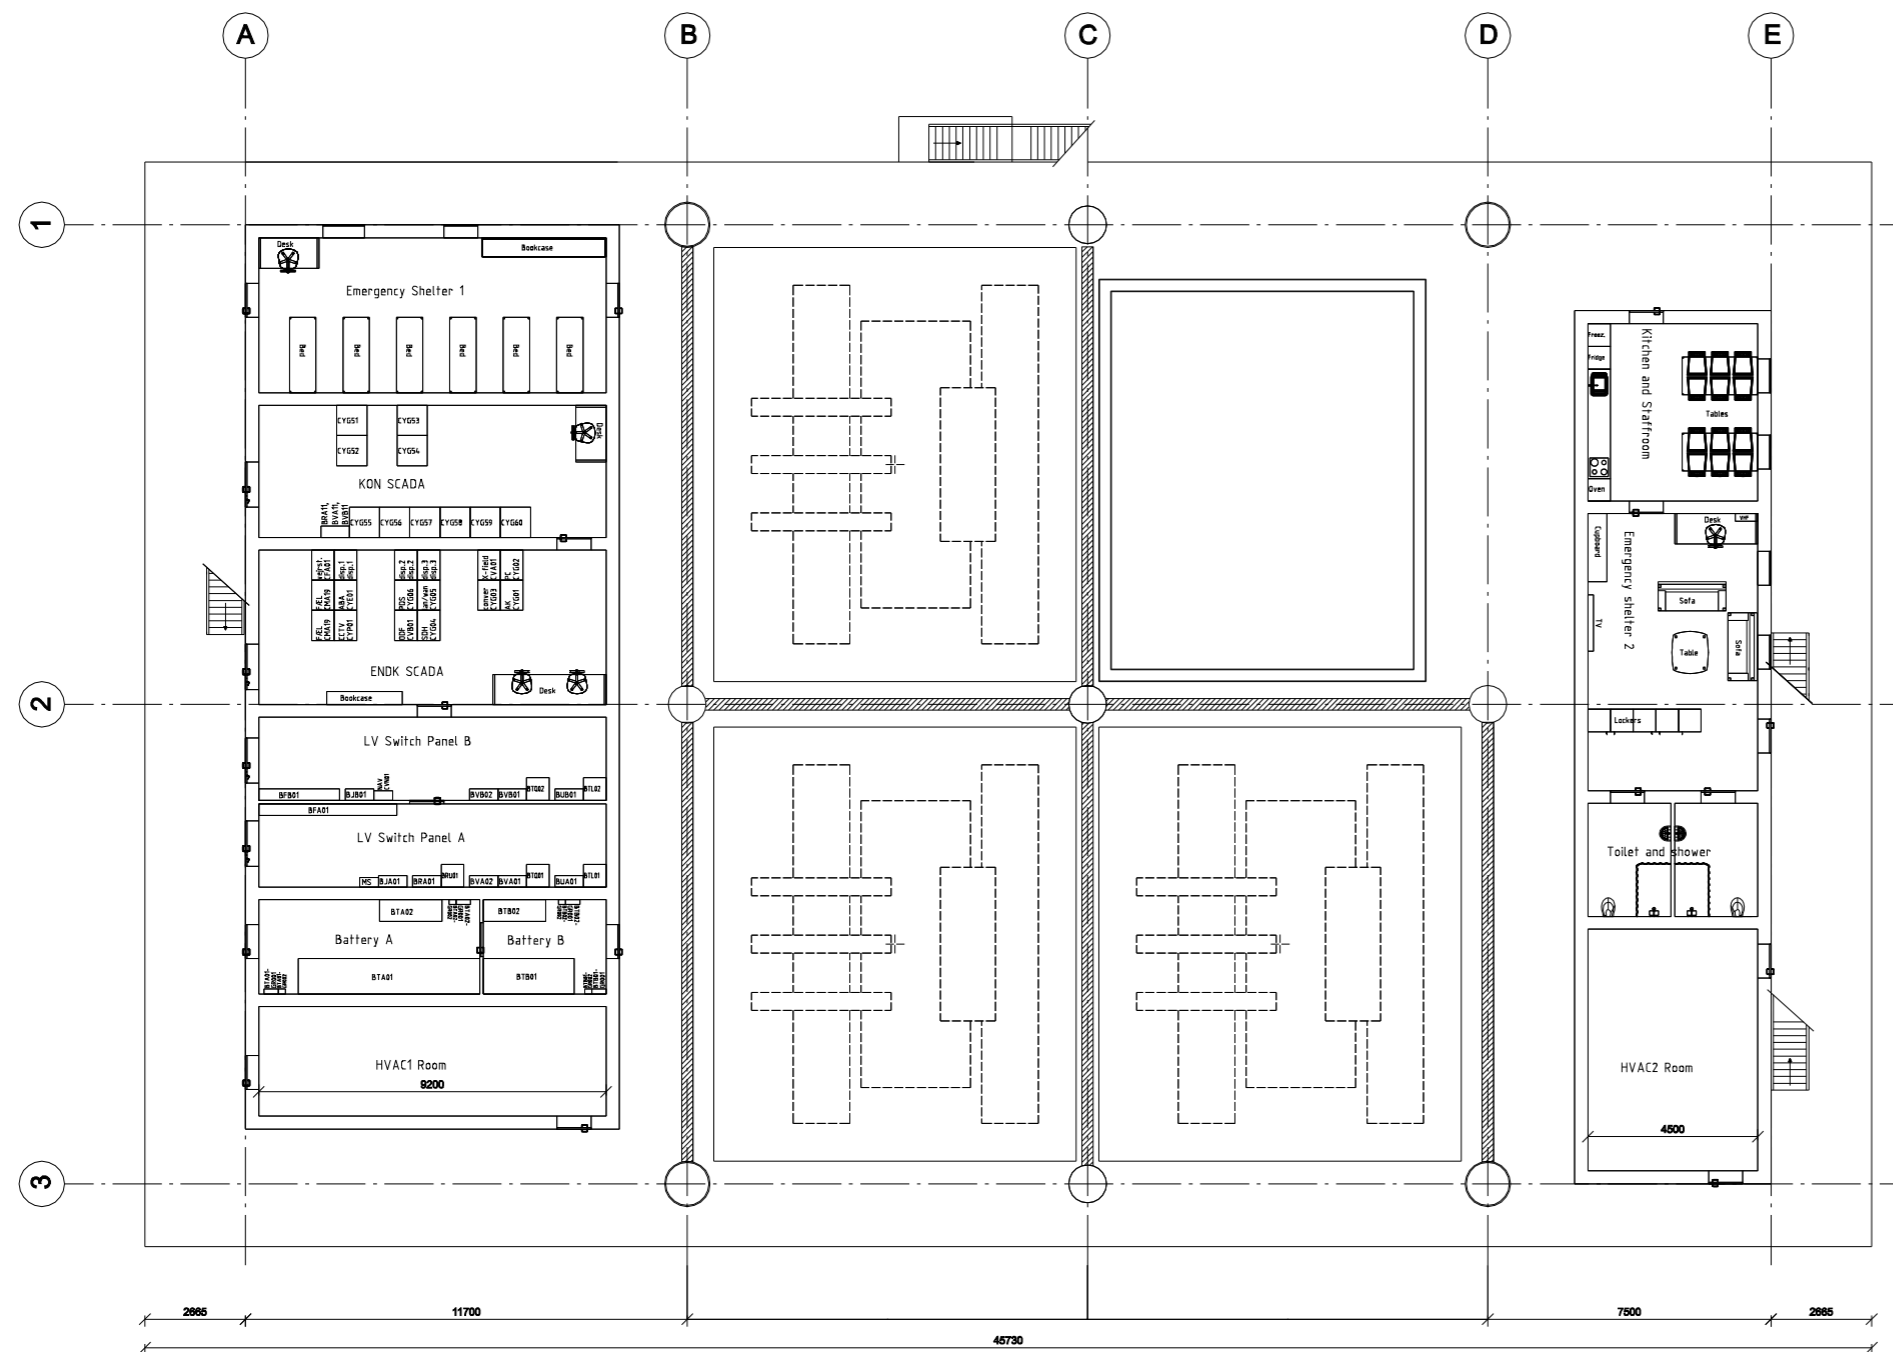


Plan, Main Deck, 1:100

DRAFT

FILENAME: S:\02\PROJECTS\104H4\104H4_01\104H4_01_002.dwg INT.: S:\02\PROJECTS\104H4\104H4_01\104H4_01_002.dwg

ENERGINET/DK		RAMBOLL	
		Rev. :	Drawn:
104H4 01 002		Size A1	Job no. 962680
ANHOLT TRANSFORMER PLATFORM TOPSIDE MAIN DECK EL. +16		Scale 1:100	Date 2010.02.11
<small> Energinet.dk · Torne Kjervej 65 · DK-7000 Fredericia · E-mail info@energinet.dk · Tlf. +45 7010 2244 · Fax: +45 7824 6180 </small>		Drawn:	

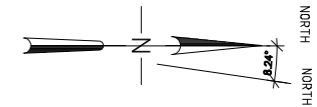

Plan, Mezzanine Deck, 1:100

DRAFT

FILENAME: \\S:\D\SEC\SEC\962680\TOPSIDE\MEZZANINE DECK\MEZZANINE DECK.dwg
 INT.:
 FILENAME: \\S:\D\SEC\SEC\962680\TOPSIDE\MEZZANINE DECK\MEZZANINE DECK.dwg

Rev. : ENERGINET/DK			RAMBOLL	
Drawn:	Chkd:	Appr:	Size A1	Job no. 962680
ANHOLT TRANSFORMER PLATFORM TOPSIDE MEZZANINE DECK EL. +20			104H4 01 003	
Scale 1:100 Date 2010.02.11			Drawn: File name:	
<small> Energinet.dk, Tomte Kjeravog 65 DK-7000 Frederiks E-mail info@energinet.dk TEL: +45 7010 2244 FAX: +45 7824 6180 </small>				